

**LEGEND:**

Flood compensation area	Permanent Acquisition of Subsoil and Rights
Order limits	Permanent Acquisition of Land
Environmental mitigation	Temporary Possession of Land Only
Building requiring demolition	Temporary Possession of Land and Permanent Acquisition of Rights
Building access affected/building partially affected	Permanent Acquisition of Subsoil and Rights and Temporary Possession of Land at Surface
	Land not included within the Order limits

**NOTES:**

1. Refer to the General Arrangement map book for open space provision, replacement open space and replacement common land.
2. Refer to Map Book 2 Land Use Plans Sheets 1 - 5 & 7 - 11 for more detailed view.




Client

**PROPOSALS FOR CONSULTATION**

Project **LOWER THAMES CROSSING**  
**COMMUNITY IMPACTS CONSULTATION**

Drawing title **LAND USE**  
**SHEET 1**

Contains Ordnance Survey data. © Crown copyright and database rights 2020. Ordnance Survey 100026669

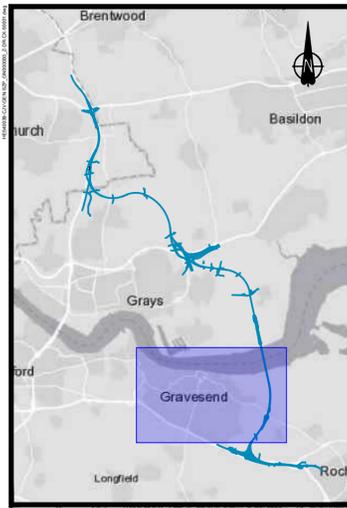


**LEGEND:**

Flood compensation area	Permanent Acquisition of Subsoil and Rights
Order limits	Permanent Acquisition of Land
Environmental mitigation	Temporary Possession of Land Only
Building requiring demolition	Temporary Possession of Land and Permanent Acquisition of Rights
Building access affected/building partially affected	Permanent Acquisition of Subsoil and Rights and Temporary Possession of Land at Surface
	Land not included within the Order limits

**NOTES:**

1. Refer to the General Arrangement map book for open space provision, replacement open space and replacement common land.
2. Refer to Map Book 2 Land Use Plans Sheets 5 - 6 & 9 - 14 for more detailed view.


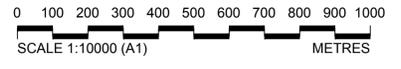


**PROPOSALS FOR CONSULTATION**

Project LOWER THAMES CROSSING  
COMMUNITY IMPACTS CONSULTATION

Drawing title  
**LAND USE SHEET 2**

Contains Ordnance Survey data. © Crown copyright and database rights 2020. Ordnance Survey 100036669

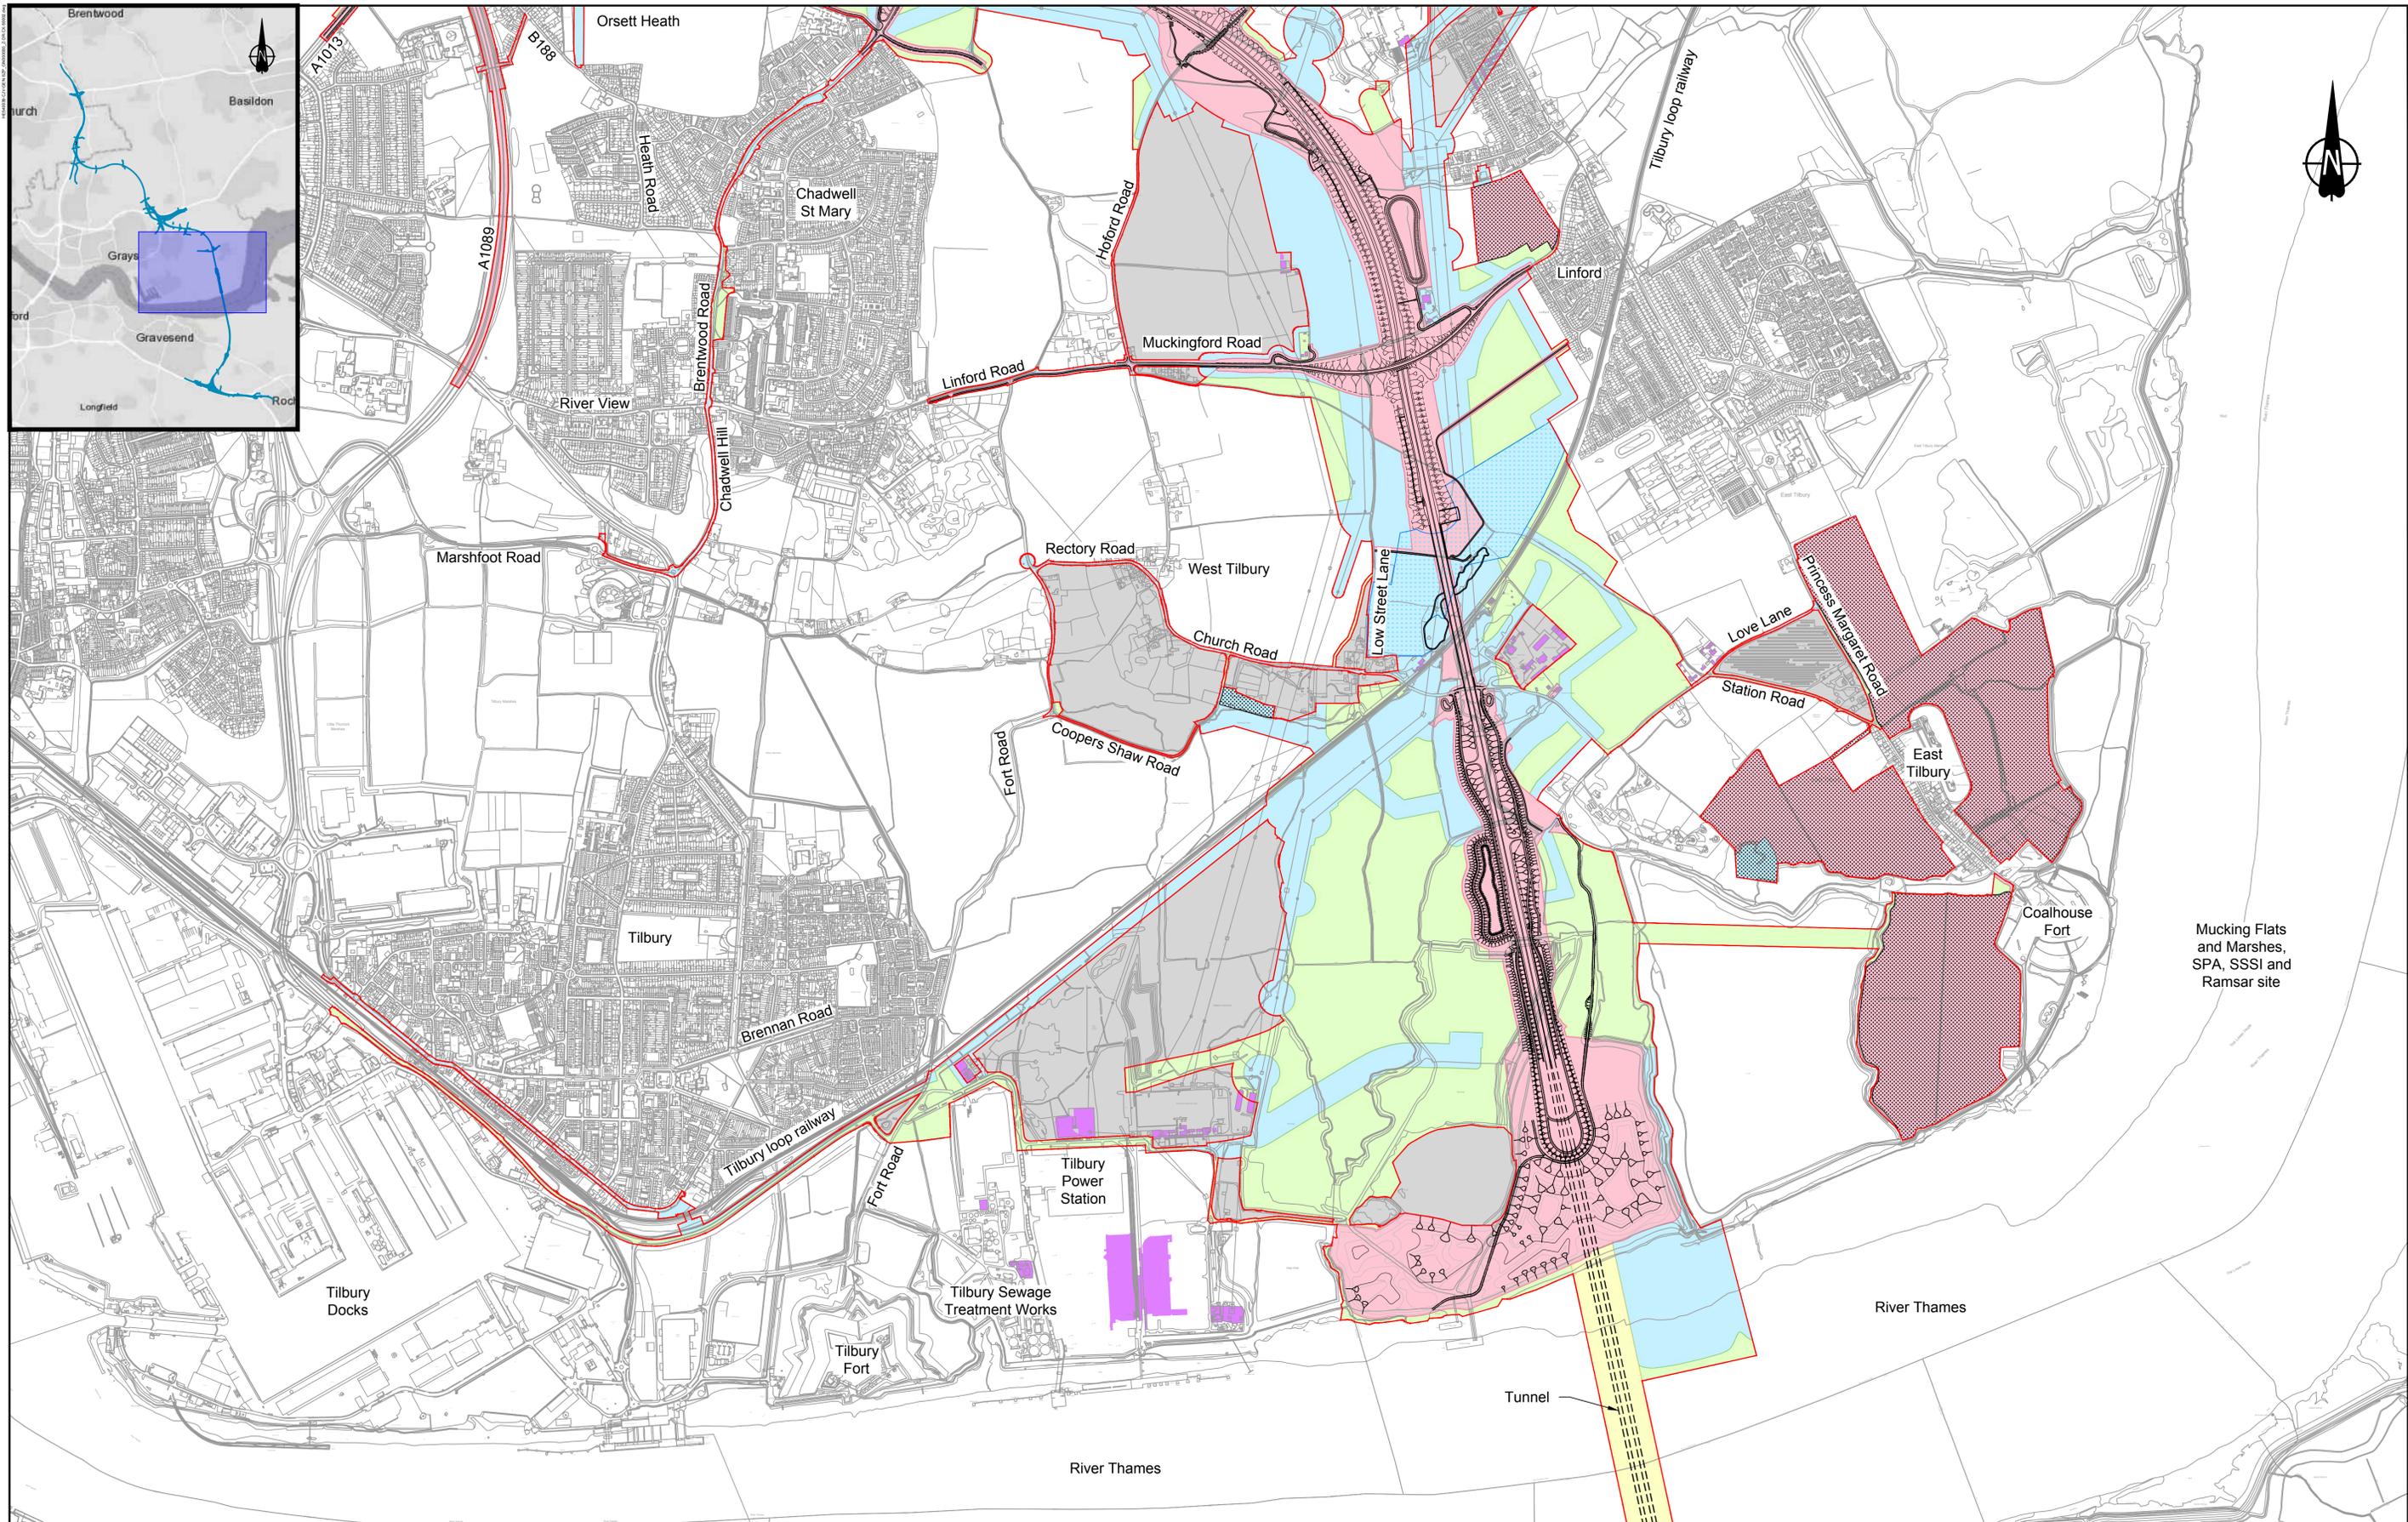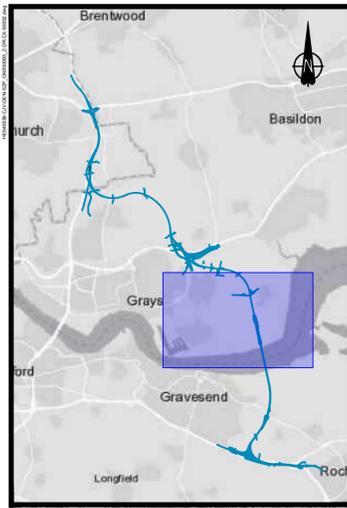


**LEGEND:**

Flood compensation area	Permanent Acquisition of Subsoil and Rights
Order limits	Permanent Acquisition of Land
Environmental mitigation	Temporary Possession of Land Only
Building requiring demolition	Temporary Possession of Land and Permanent Acquisition of Rights
Building access affected/building partially affected	Permanent Acquisition of Subsoil and Rights and Temporary Possession of Land at Surface
	Land not included within the Order limits

**NOTES:**

1. Refer to the General Arrangement map book for open space provision, replacement open space and replacement common land.
2. Refer to Map Book 2 Land Use Plans Sheets 13 - 23 for more detailed view.

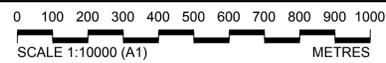


Client

**PROPOSALS FOR CONSULTATION**

Project **LOWER THAMES CROSSING**  
**COMMUNITY IMPACTS CONSULTATION**

Drawing title **LAND USE SHEET 3**

Contains Ordnance Survey data. © Crown copyright and database rights 2020. Ordnance Survey 100036649

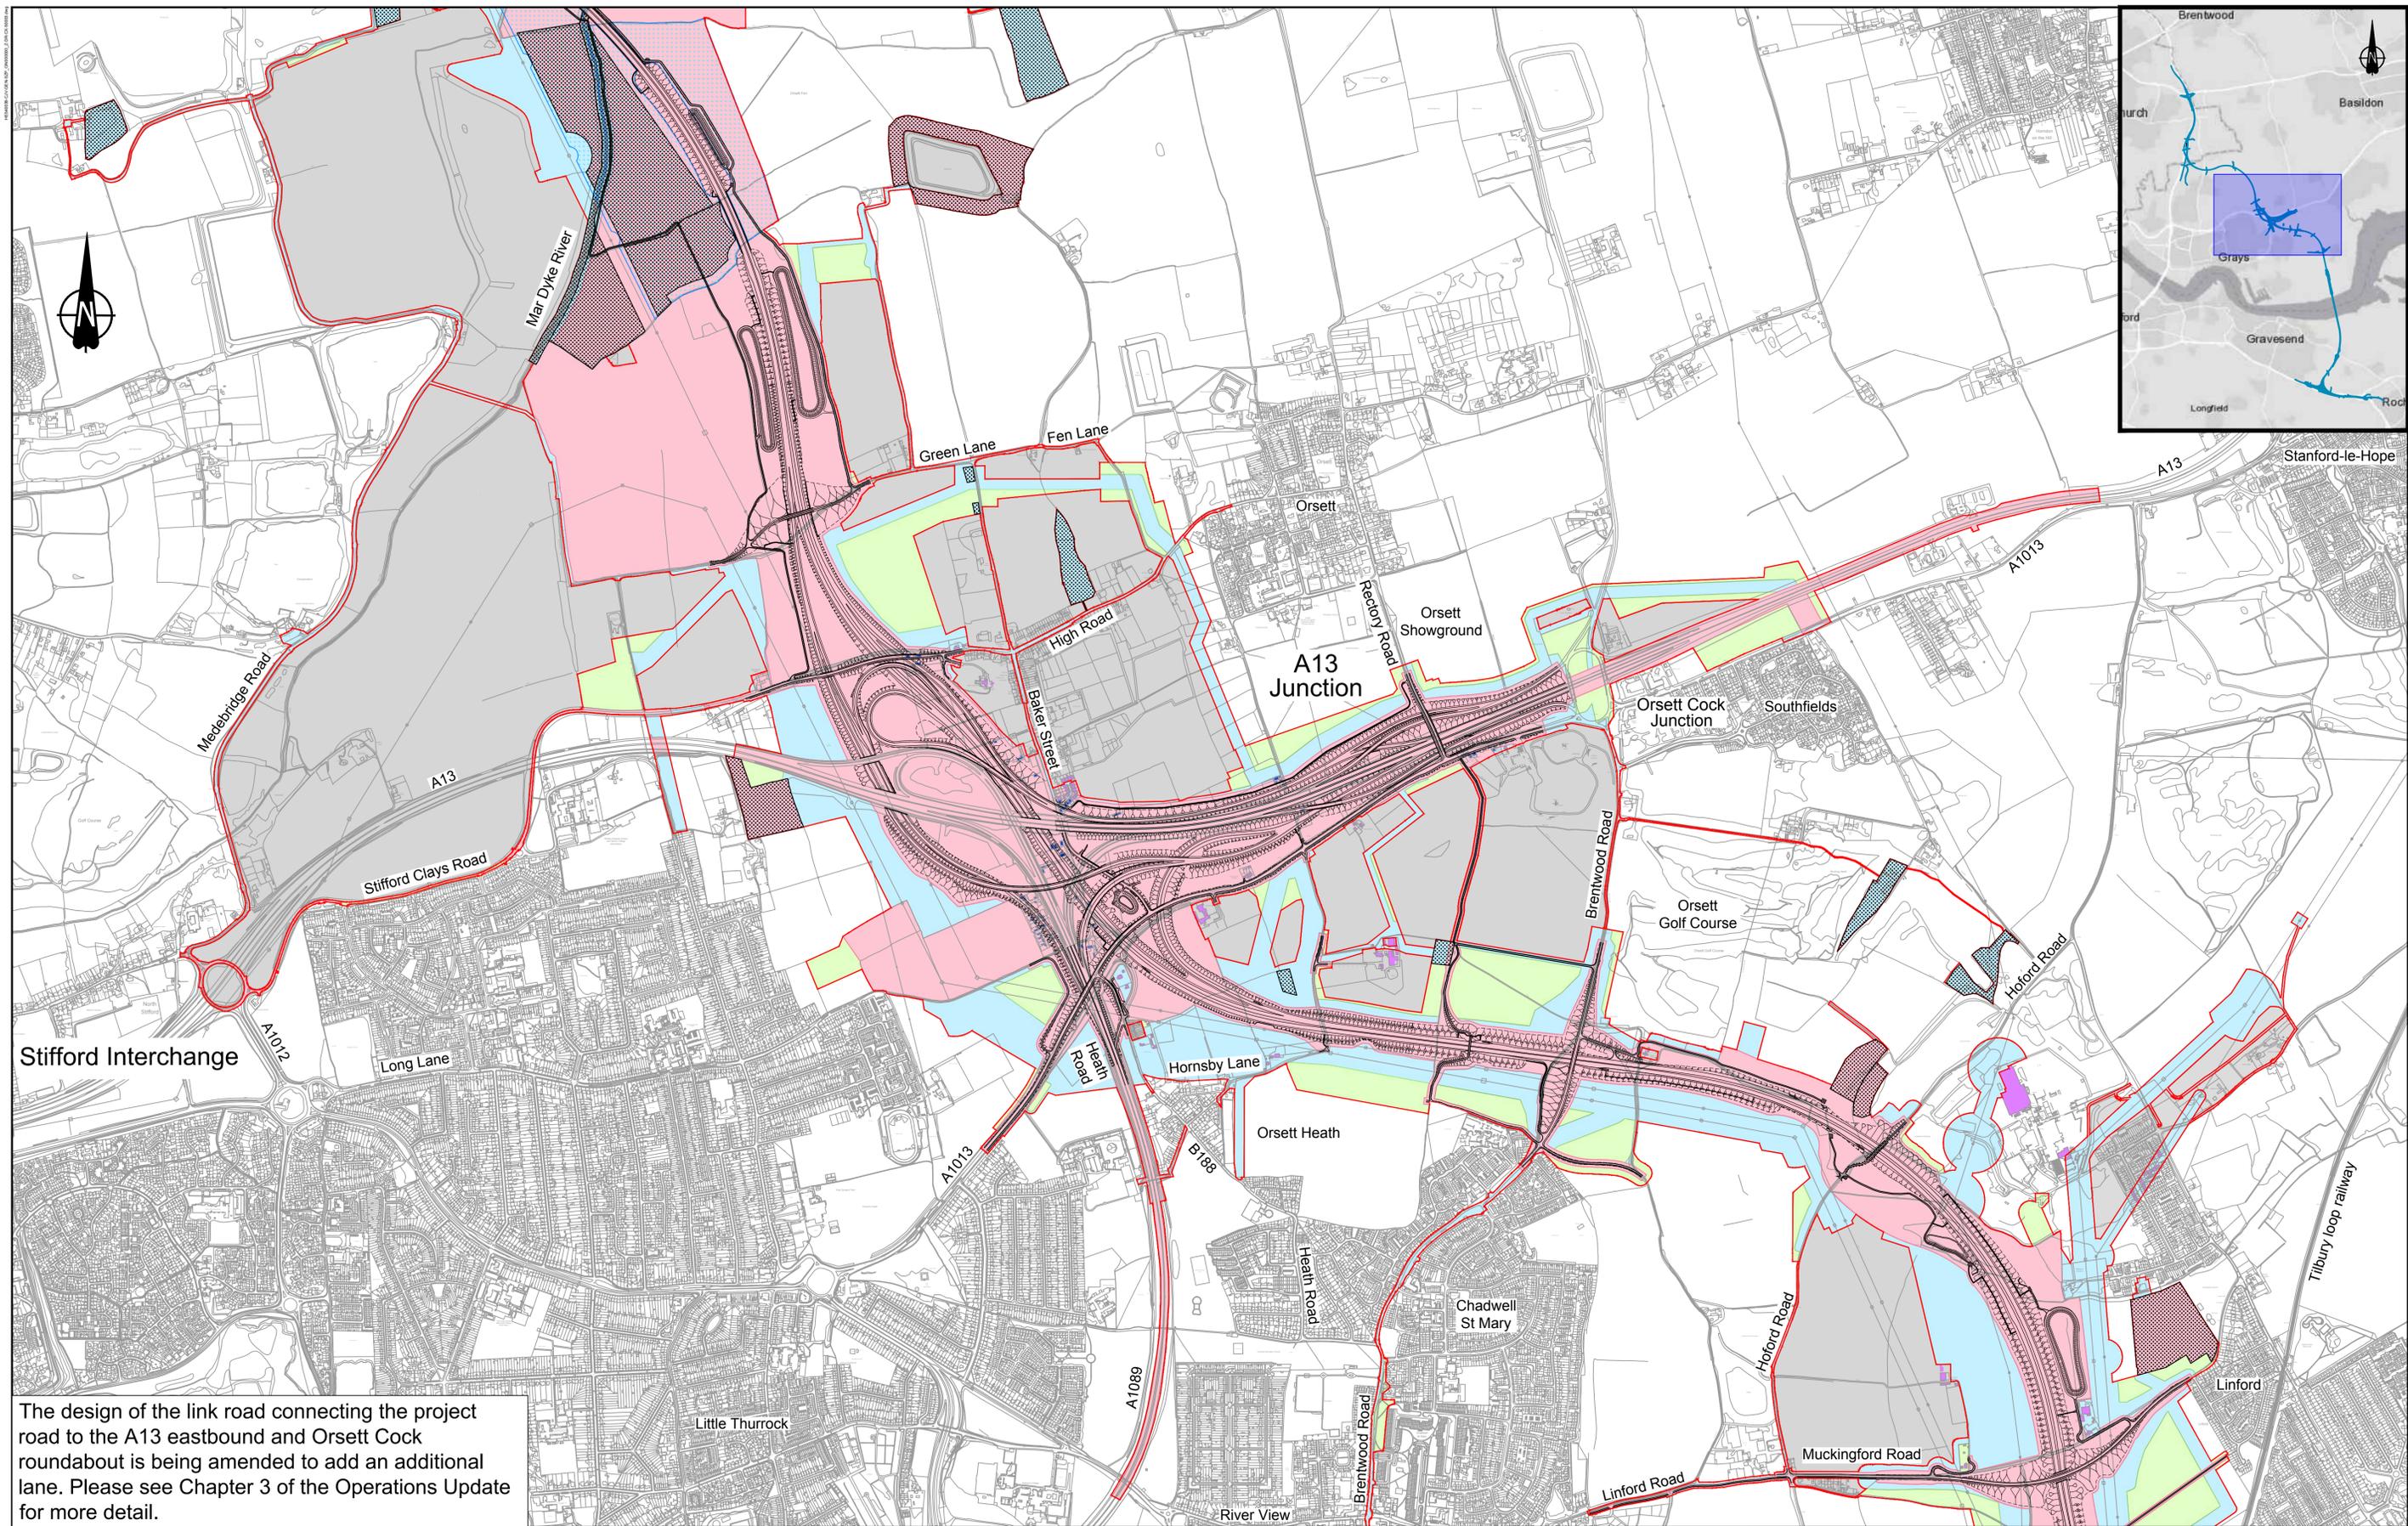


The design of the link road connecting the project road to the A13 eastbound and Orsett Cock roundabout is being amended to add an additional lane. Please see Chapter 3 of the Operations Update for more detail.

**LEGEND:**

Flood compensation area	Permanent Acquisition of Subsoil and Rights
Order limits	Permanent Acquisition of Land
Environmental mitigation	Temporary Possession of Land Only
Building requiring demolition	Temporary Possession of Land and Permanent Acquisition of Rights
Building access affected/building partially affected	Permanent Acquisition of Subsoil and Rights and Temporary Possession of Land at Surface
	Land not included within the Order limits

**NOTES:**

1. Refer to the General Arrangement map book for open space provision, replacement open space and replacement common land.
2. Refer to Map Book 2 Land Use Plans Sheets 21 - 35 for more detailed view.

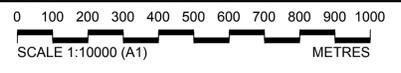


Client

**PROPOSALS FOR CONSULTATION**

Project LOWER THAMES CROSSING  
COMMUNITY IMPACTS CONSULTATION

Drawing title **LAND USE SHEET 4**

Contains Ordnance Survey data. © Crown copyright and database rights 2020. Ordnance Survey 100030669

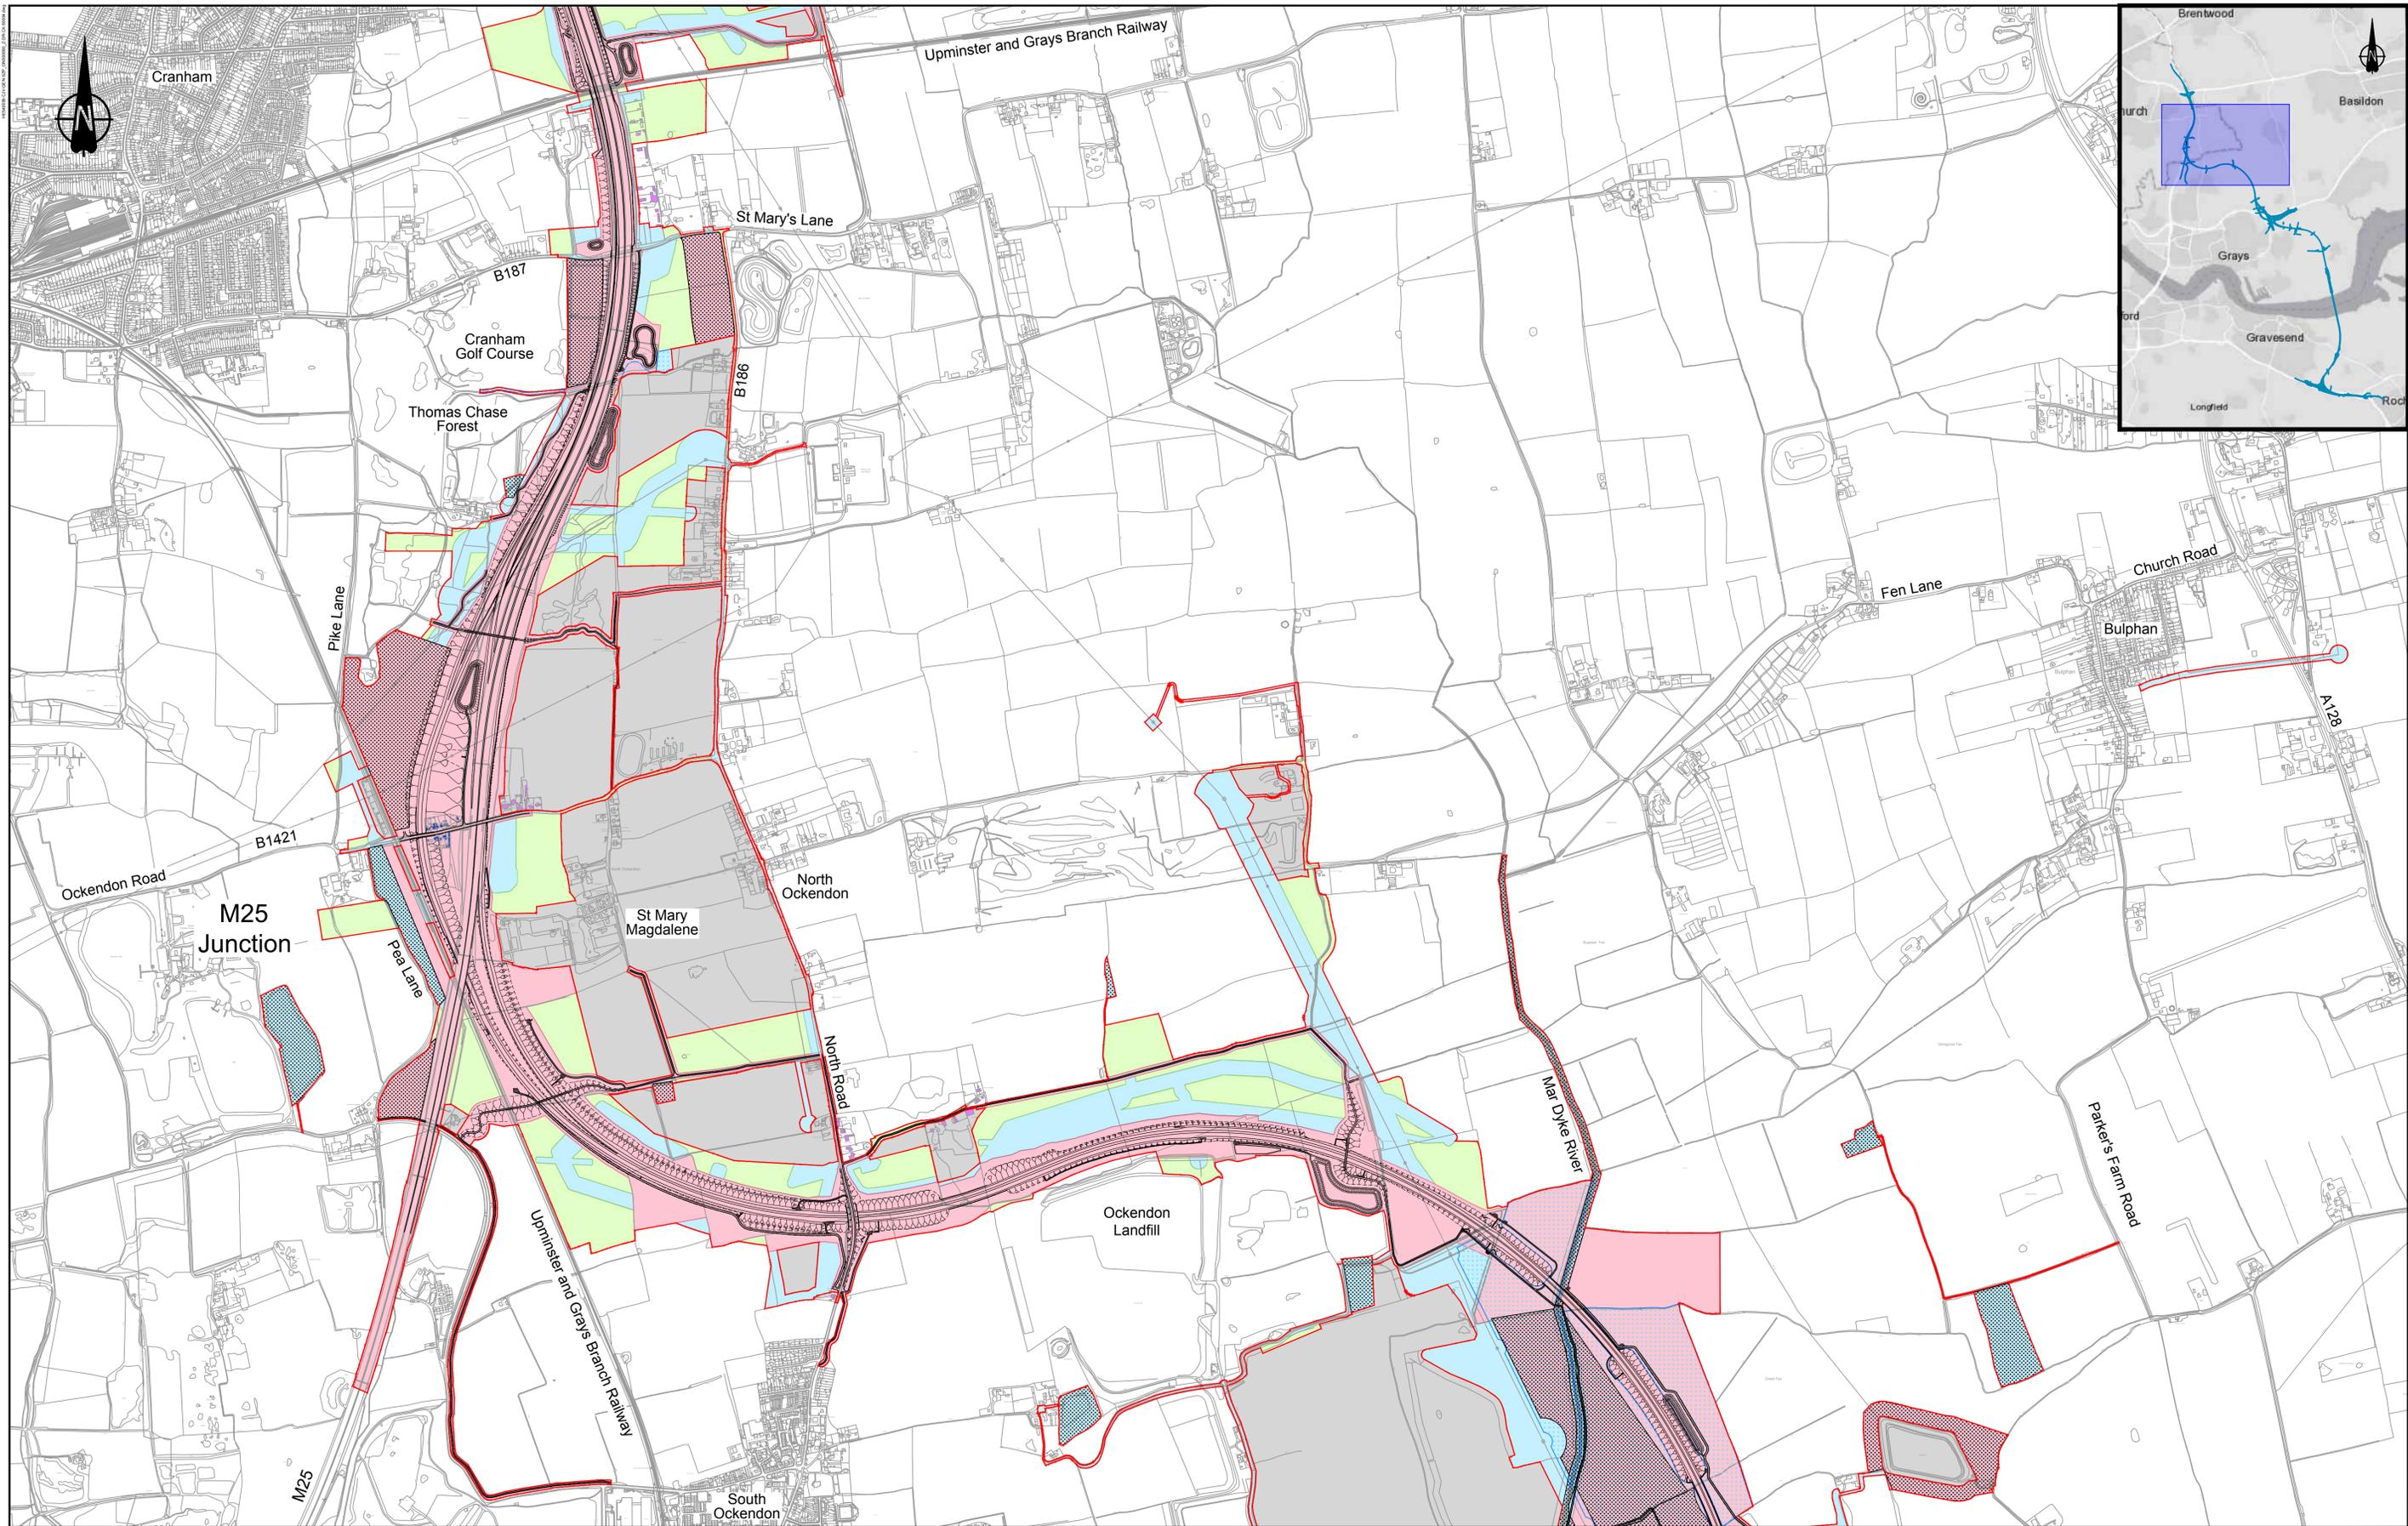


**LEGEND:**

Flood compensation area	Permanent Acquisition of Subsoil and Rights
Order limits	Permanent Acquisition of Land
Environmental mitigation	Temporary Possession of Land Only
Building requiring demolition	Temporary Possession of Land and Permanent Acquisition of Rights
Building access affected/building partially affected	Permanent Acquisition of Subsoil and Rights and Temporary Possession of Land at Surface
	Land not included within the Order limits


**NOTES:**

1. Refer to the General Arrangement map book for open space provision, replacement open space and replacement common land.
2. Refer to Map Book 2 Land Use Plans Sheets 32 - 43 for more detailed view.

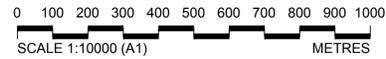

	Client
	Project LOWER THAMES CROSSING COMMUNITY IMPACTS CONSULTATION
<div style="border: 1px solid black; padding: 5px; text-align: center;"> <b>PROPOSALS FOR CONSULTATION</b> </div>	Drawing title
	<b>LAND USE SHEET 5</b>

Contains Ordnance Survey data. © Crown copyright and database rights 2020. Ordnance Survey 100030669

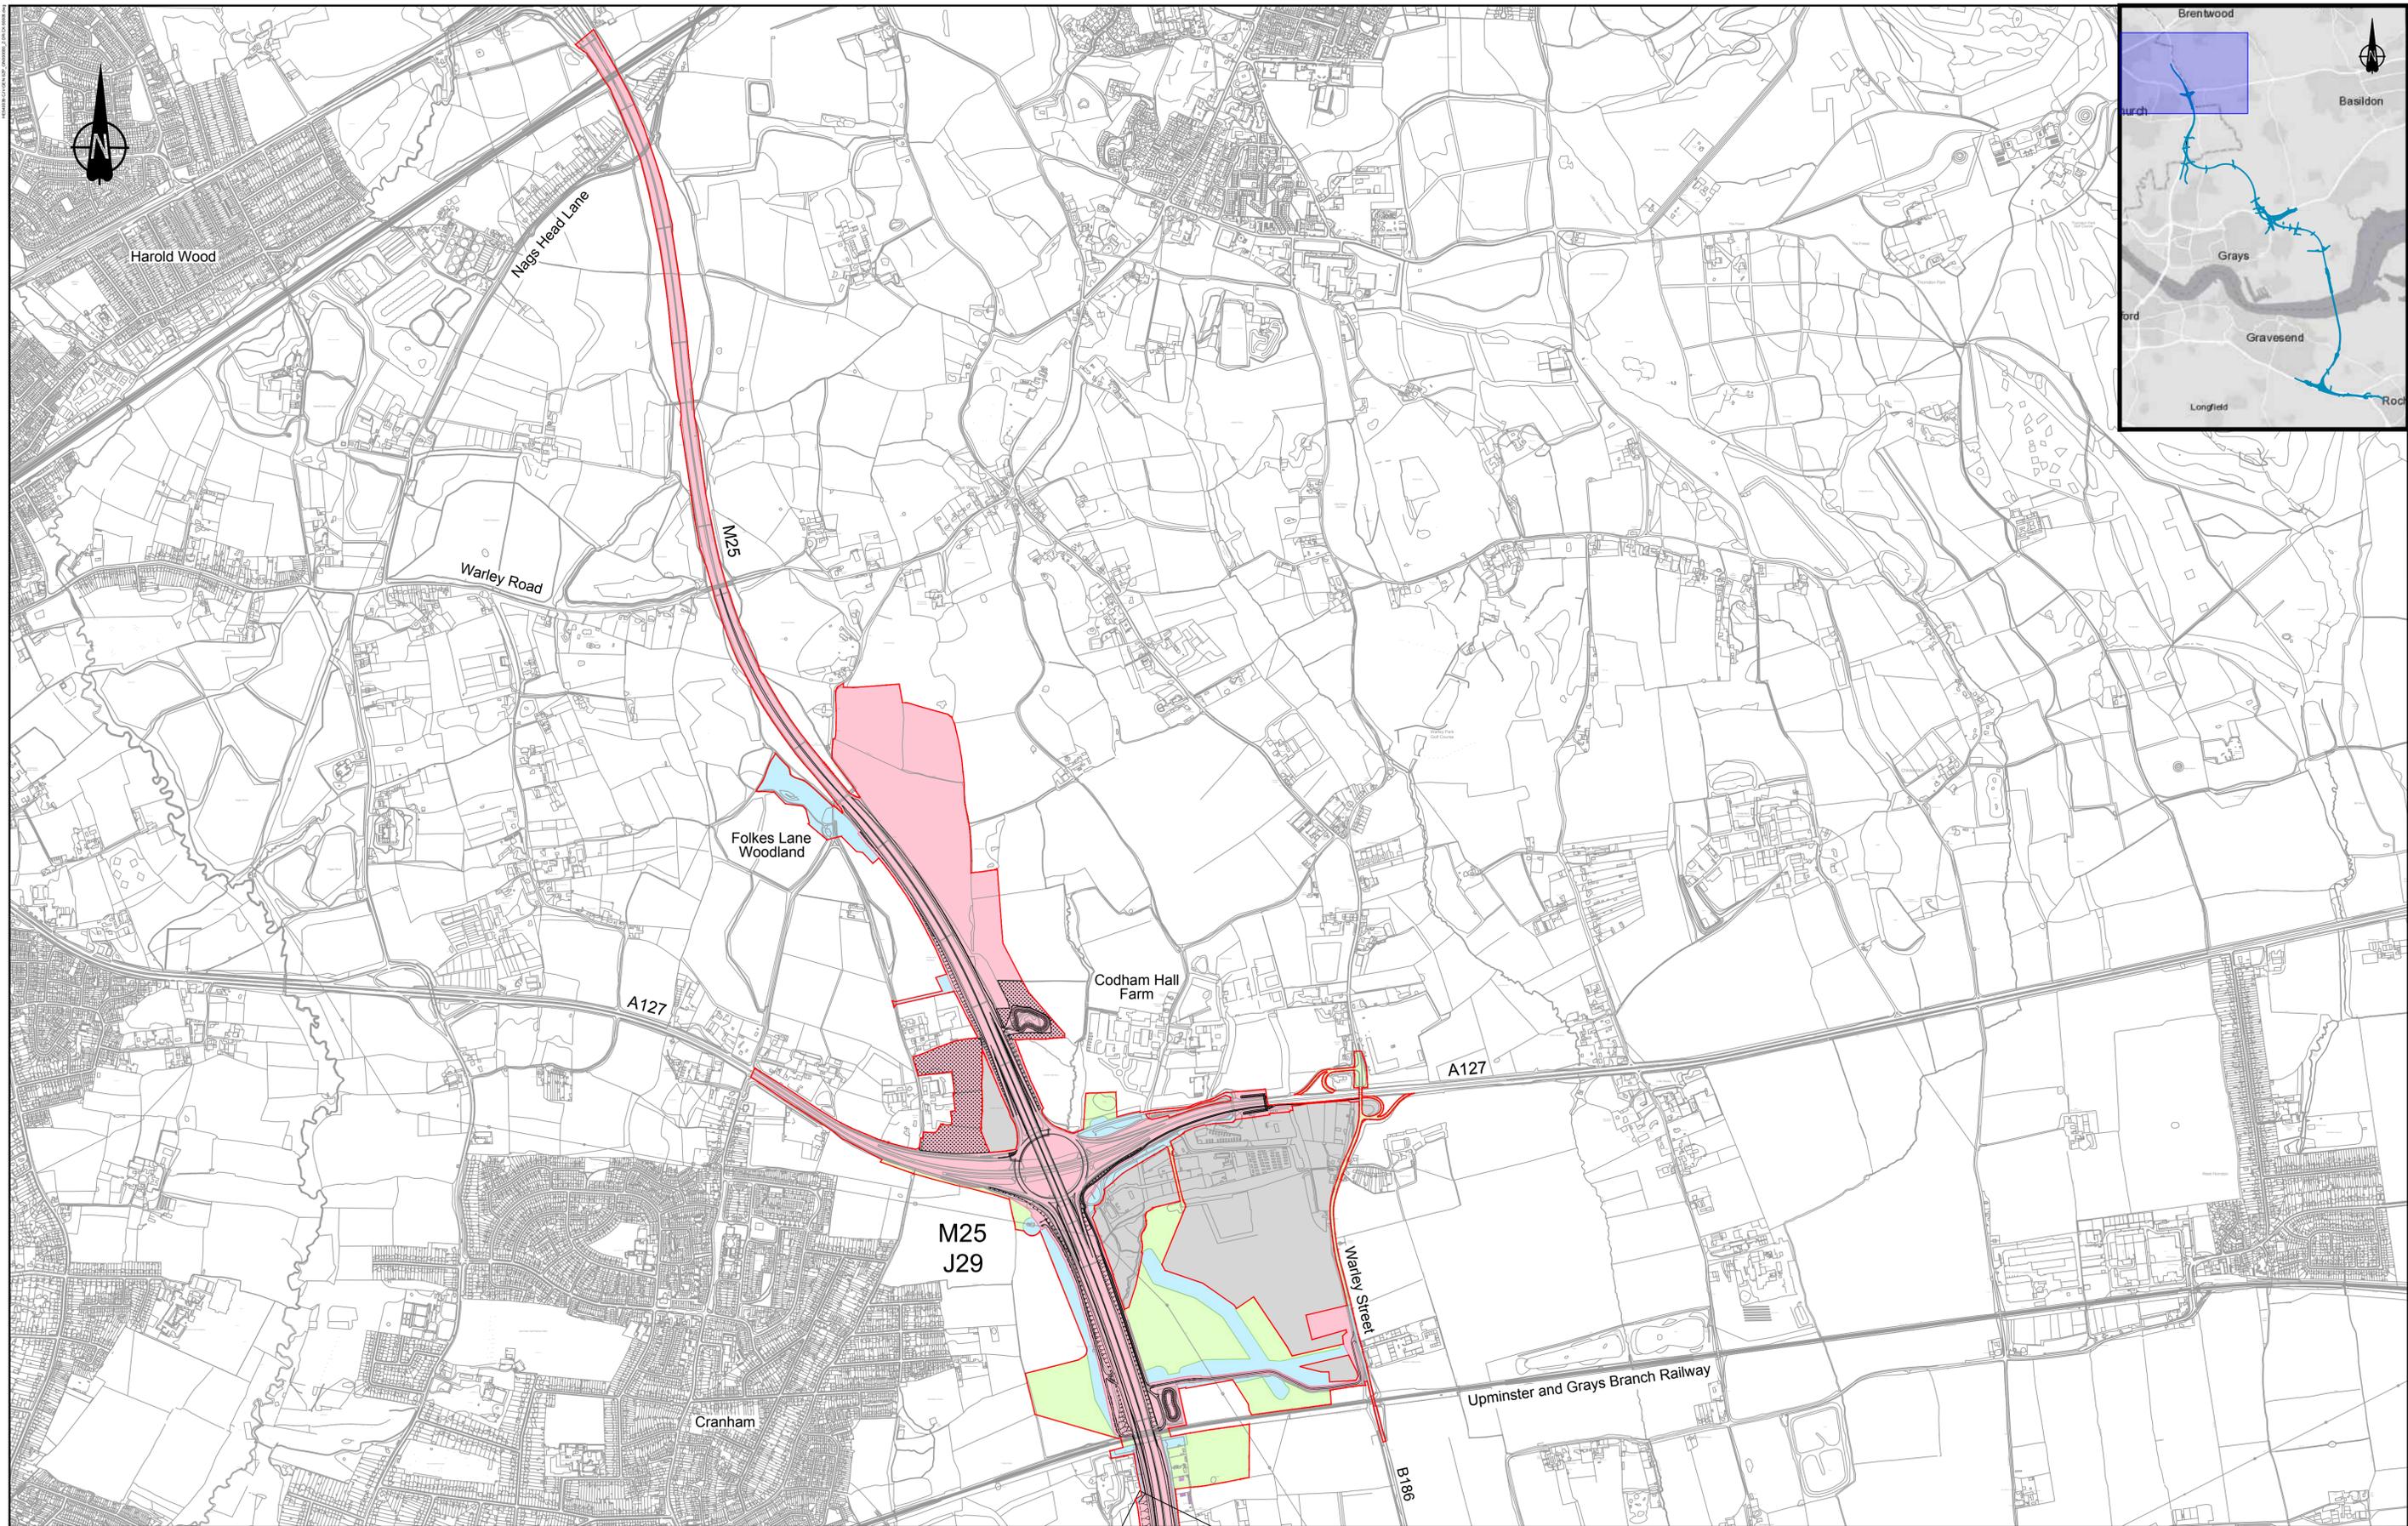


**LEGEND:**

	Flood compensation area
	Order limits
	Environmental mitigation
	Building requiring demolition
	Building access affected/building partially affected

	Permanent Acquisition of Subsoil and Rights
	Permanent Acquisition of Land
	Temporary Possession of Land Only
	Temporary Possession of Land and Permanent Acquisition of Rights
	Permanent Acquisition of Subsoil and Rights and Temporary Possession of Land at Surface
	Land not included within the Order limits

**NOTES:**

1. Refer to the General Arrangement map book for open space provision, replacement open space and replacement common land.
2. Refer to Map Book 2 Land Use Plans Sheets 42 - 47 for more detailed view.

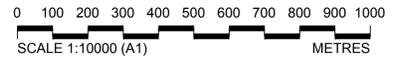

Client



**PROPOSALS FOR CONSULTATION**

Project LOWER THAMES CROSSING  
COMMUNITY IMPACTS CONSULTATION

Drawing title LAND USE SHEET 6

Contains Ordnance Survey data. © Crown copyright and database rights 2020. Ordnance Survey 100030669